



BEACH AUTHORITY

7th Floor, Ebène Heights Building, Plot 34, Ebène Cybercity, Ebène

Tel: 468 6209/10/11/12, Fax: 468 6213, Email: beachauthority@intnet.mu

Date: 9 December, 2021

Sir/Madam,

CORRIGENDUM

Procurement Description:

Implementation of Beach Management Plan (Phase 1) - Construction of Parking Area and Provision of amenities at Belle Mare public beach

Procurement Reference Number: BA/ONB/3/2021-2022


Query from Bidder:

"We note that there is a discrepancy between the bill description and the drawing regarding pervious concrete. The thickness of pervious concrete is 150mm in the bill of quantity whereas the drawing with ref MD216/G/RD/02 illustrates 100mm thick. Please advise"

Reply from Beach Authority:

Potential Bidders are hereby informed that the thickness of pervious concrete is 150mm as specified in Bill of Quantity at Bill item B.7 **whereas in the drawing number MD216/G/RD/02 it should be read as "150mm" instead of 100mm.** A revised drawing is uploaded accordingly.


Beach Authority

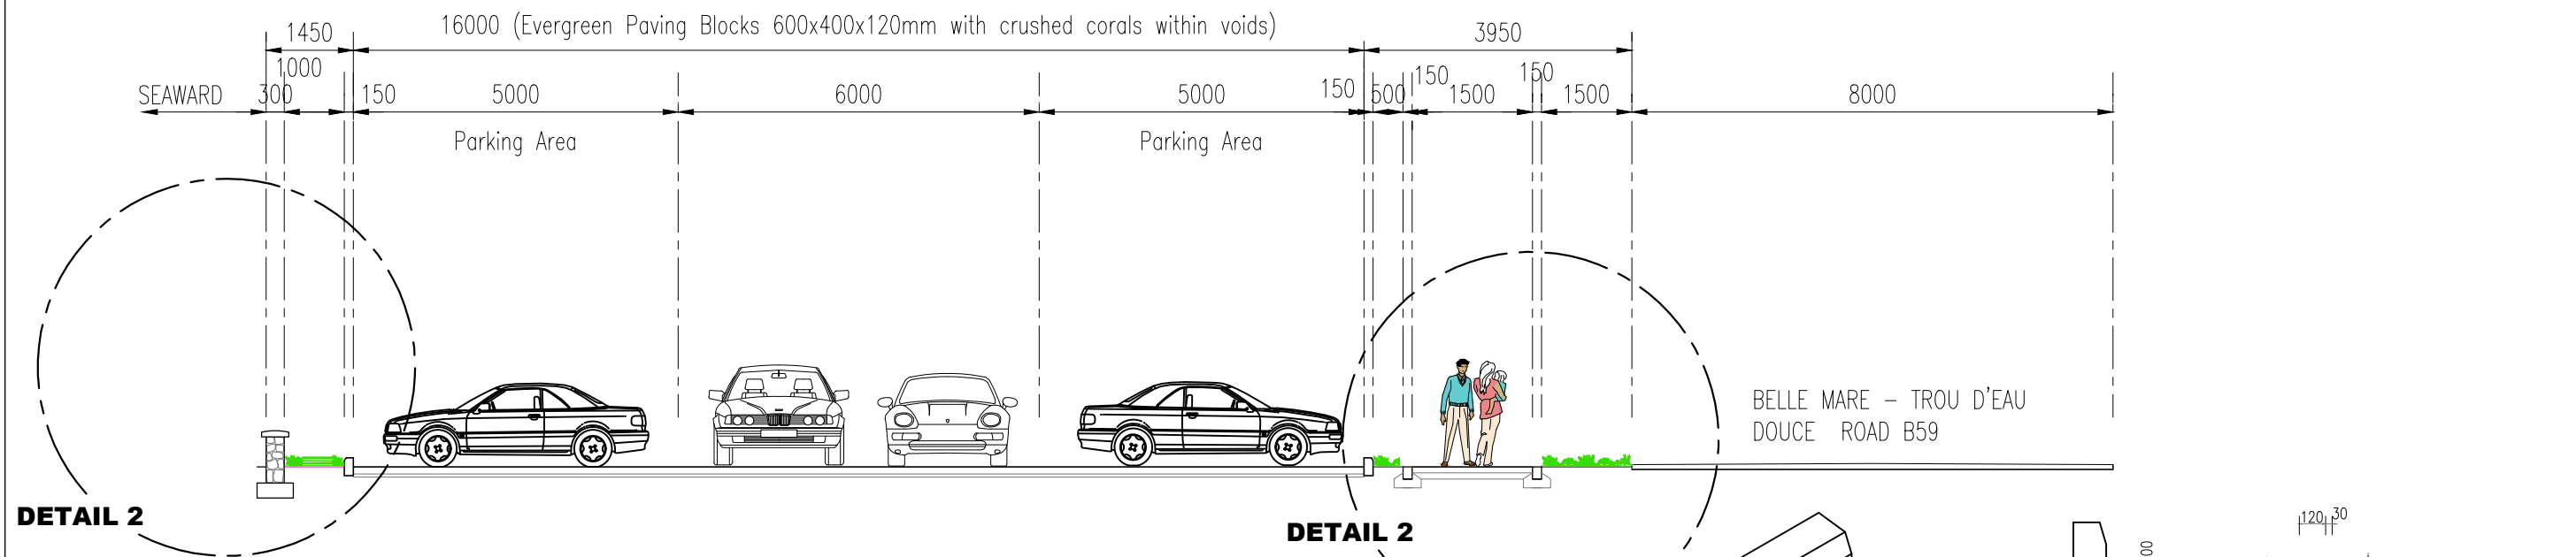


SECTION 1-1

DETAIL 2


DETAIL 2

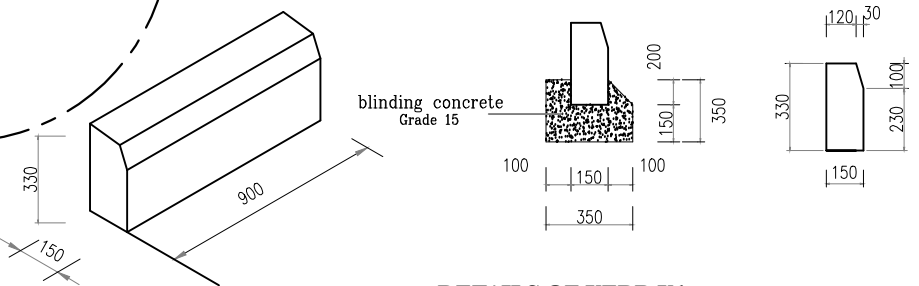


DETAILS OF KERB K1

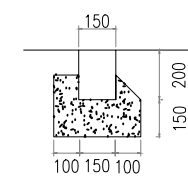



DETAILS OF KERB K5

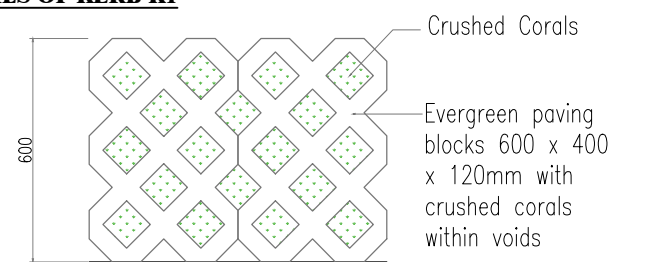

DETAIL 1

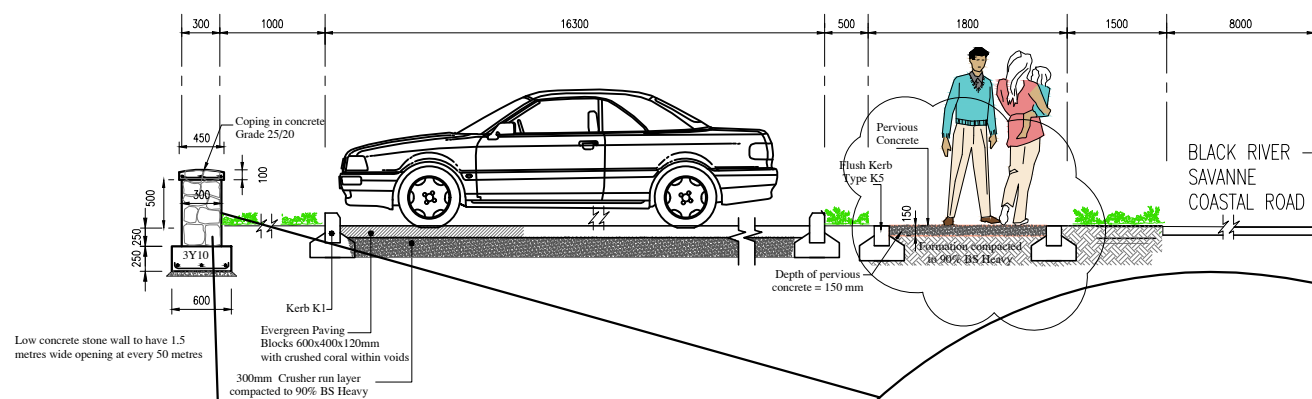

Detail 2

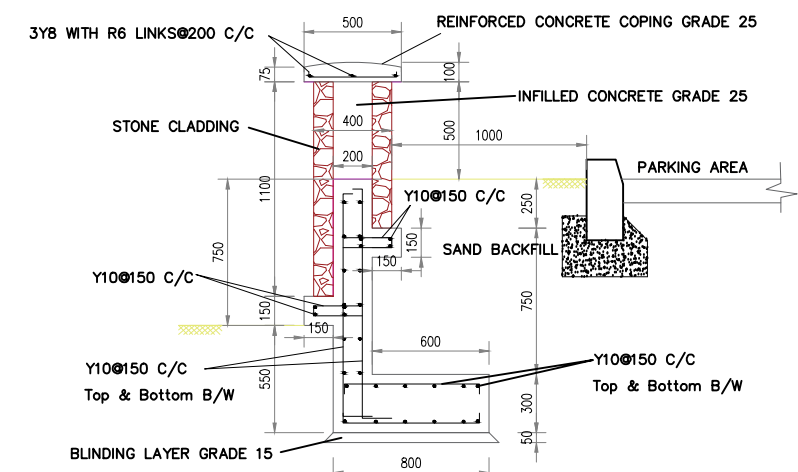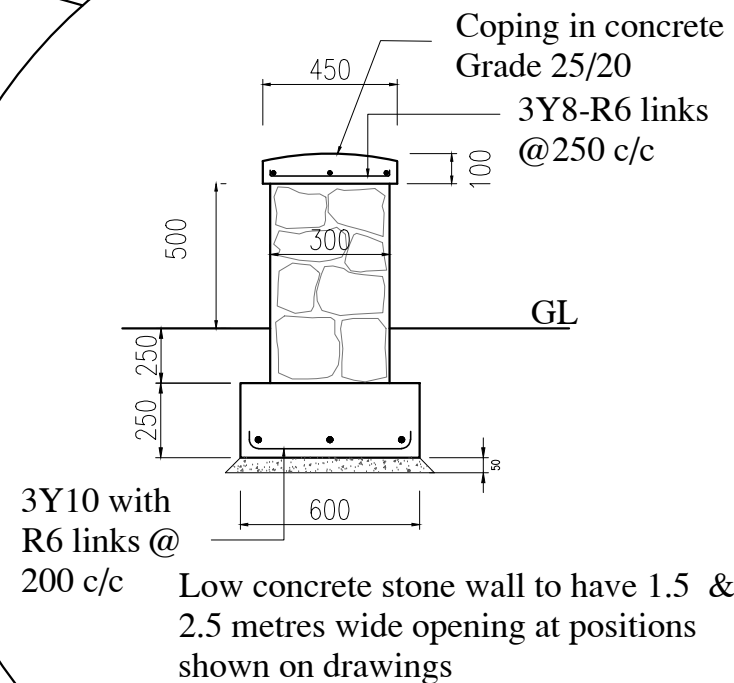

DETAIL OF RETAINING WALL

OVER LENGTH AS SPECIFIED IN PARKING LAYOUT

PROJECT: <div>BEACH MANAGEMENT PLAN</div> <div>BELLE MARE PUBLIC BEACH</div>			
DRG TITLE: <div>PARKING DETAILS</div> <div>PARKING LOT 3</div>			
DRG NO: MD216/G/RD/02		DRWN BY:	SCALE NTS
SERIAL NO: -	REVISION NO: 1	CHKD BY:	